


Ltr	Revisions	Date	Approved
--	Initial release	1-18-21	JR
A	Added CS-201, CS-107.	1-23-21	JR

NOTES:

- 1) Fasteners omitted for clarity - bolt holes shown.
- 2) Opposite hand parts not labeled, unless the part number differs.
- 3) This lay-out is per 3rd Edition CZ4 plans.
- 4) Some parts have been simplified for clarity.

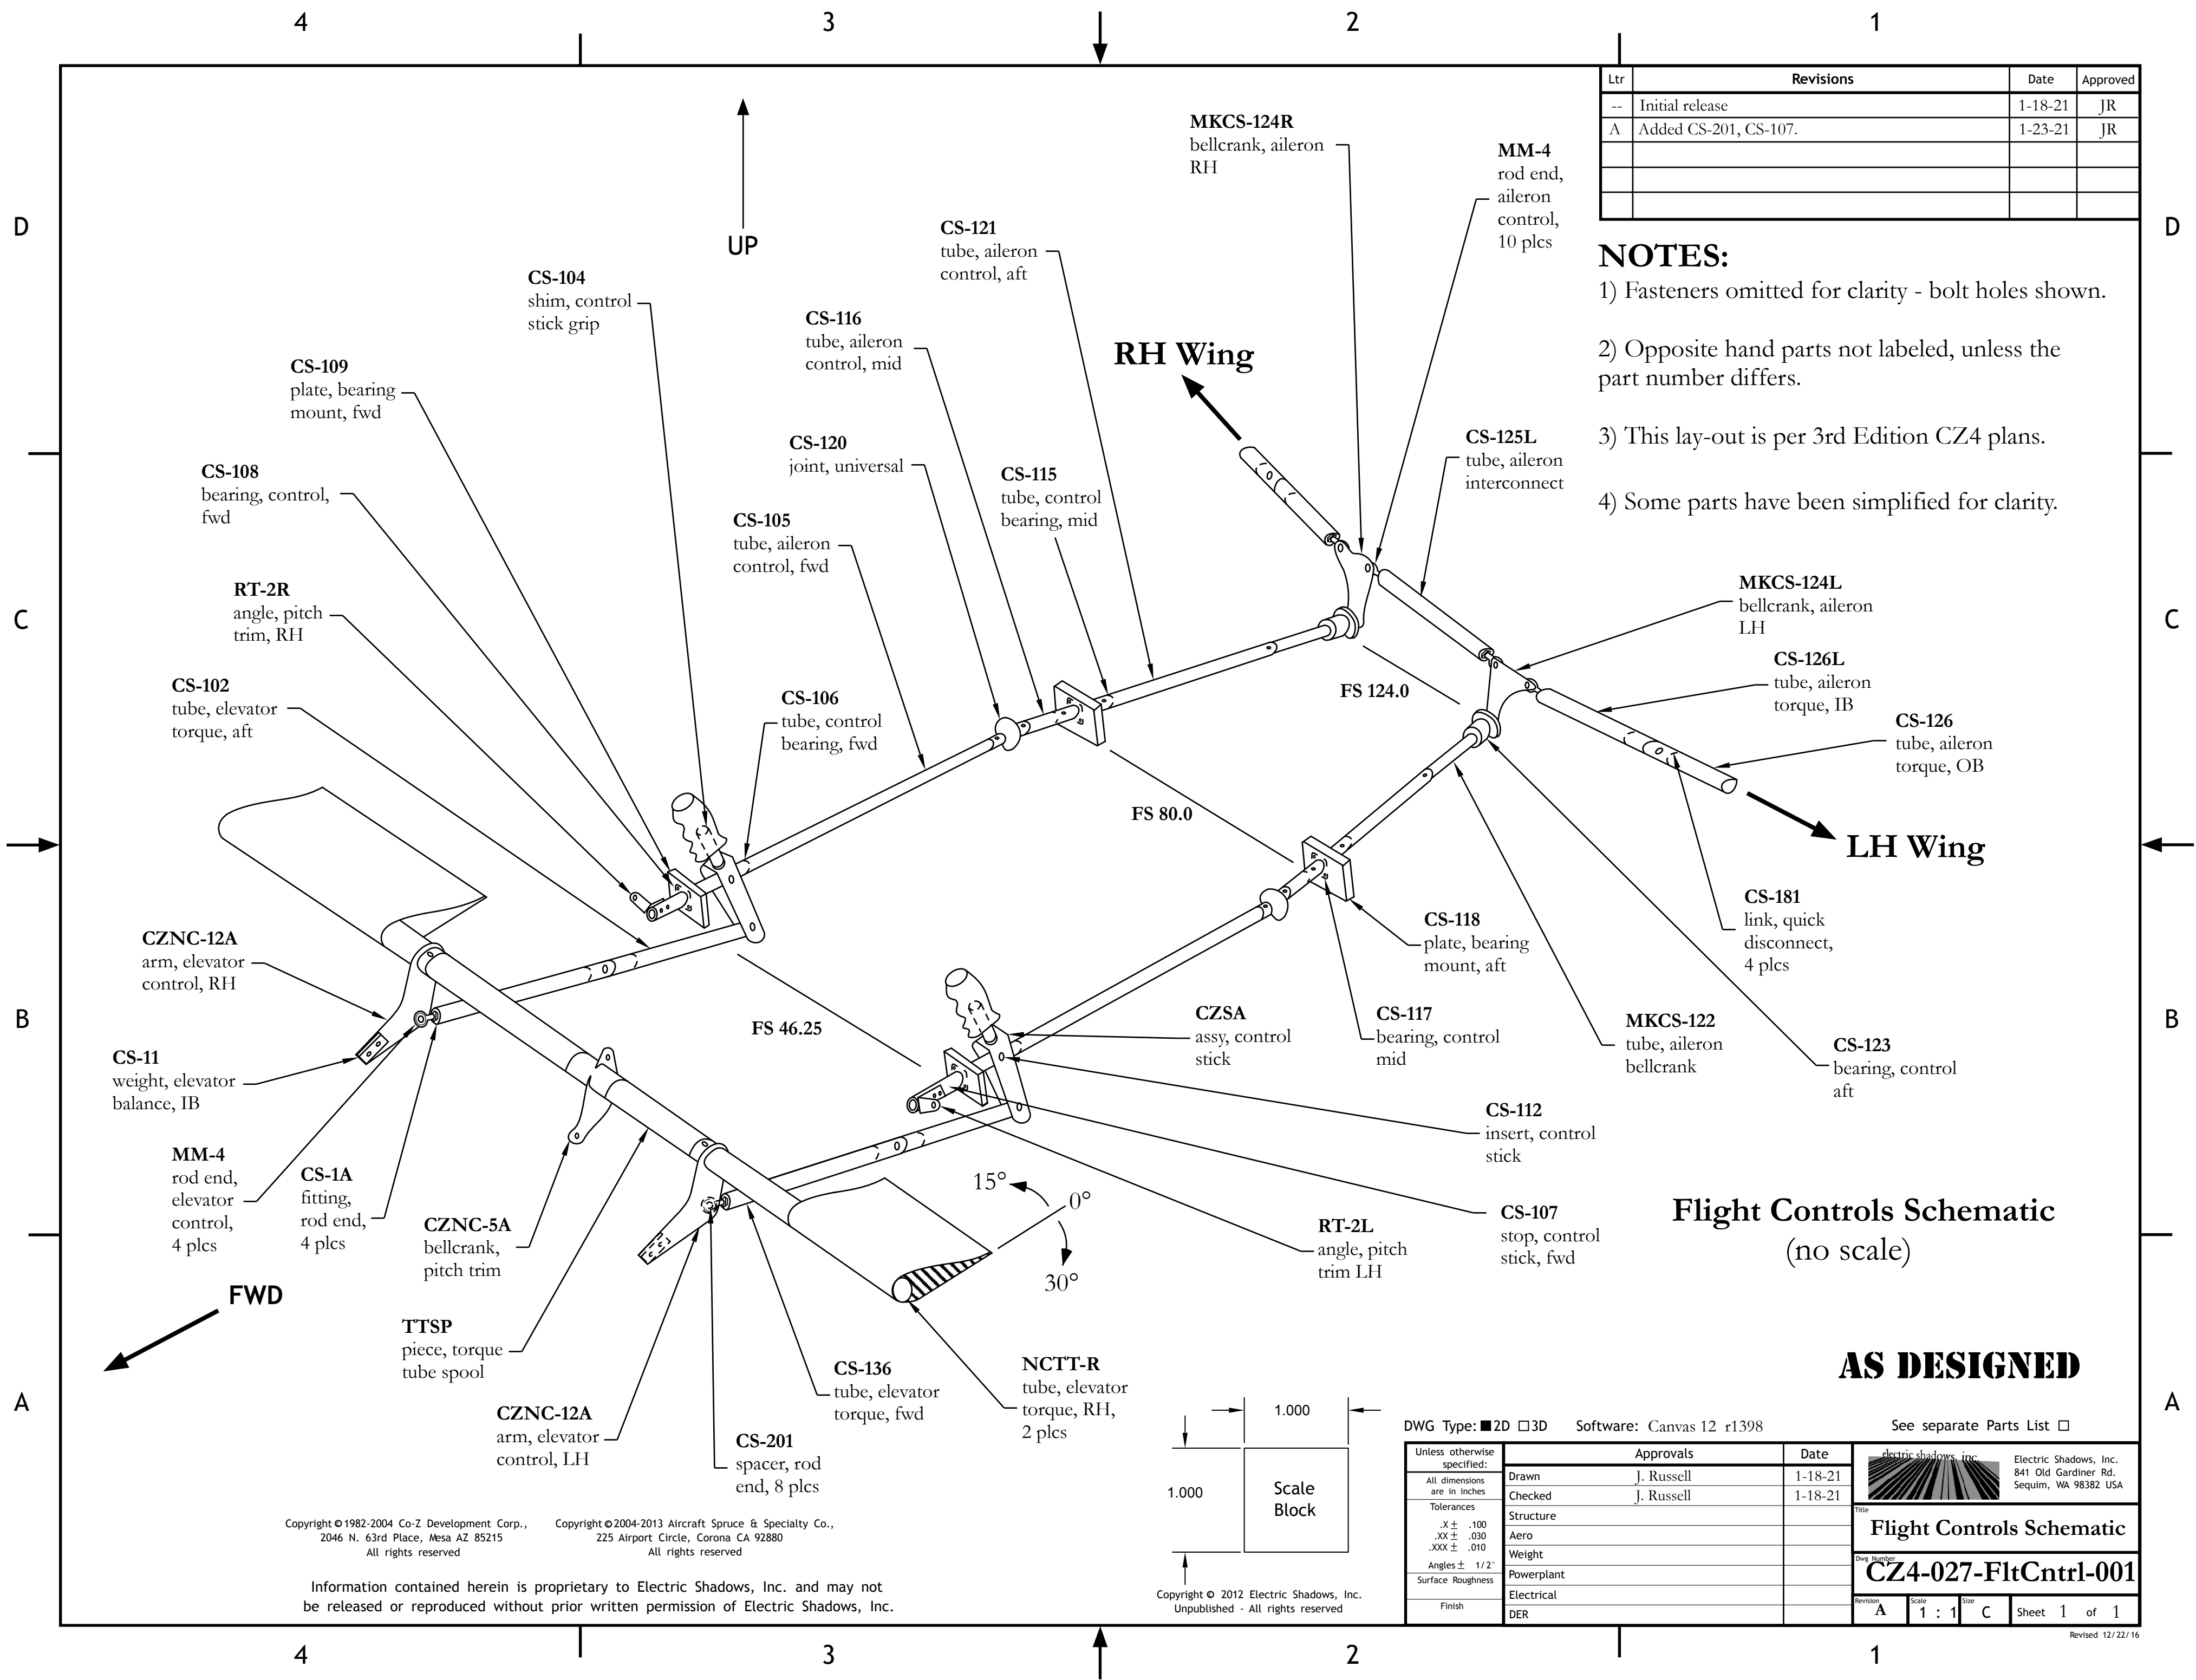


Flight Controls Schematic (no scale)

AS DESIGNED

DWG Type: 2D 3D Software: Canvas 12 r1398 See separate Parts List

Approvals		Date
Drawn	J. Russell	1-18-21
Checked	J. Russell	1-18-21
Structure		
Aero		
Weight		
Powerplant		
Electrical		
DER		

 Electric Shadows, Inc. 841 Old Gardiner Rd. Sequim, WA 98382 USA		
Flight Controls Schematic		
Dwg Number CZ4-027-FltCntrl-001		
Revision	Scale	Sheet
A	1 : 1	C 1 of 1

Copyright © 2012 Electric Shadows, Inc. Unpublished - All rights reserved.

Copyright © 1982-2004 Co-Z Development Corp.,
2046 N. 63rd Place, Mesa AZ 85215
All rights reserved

Copyright © 2004-2013 Aircraft Spruce & Specialty Co.,
225 Airport Circle, Corona CA 92880
All rights reserved

Information contained herein is proprietary to Electric Shadows, Inc. and may not be released or reproduced without prior written permission of Electric Shadows, Inc.